


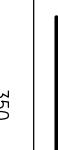




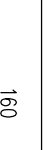
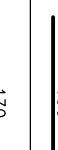

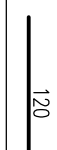


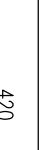
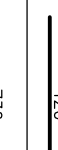


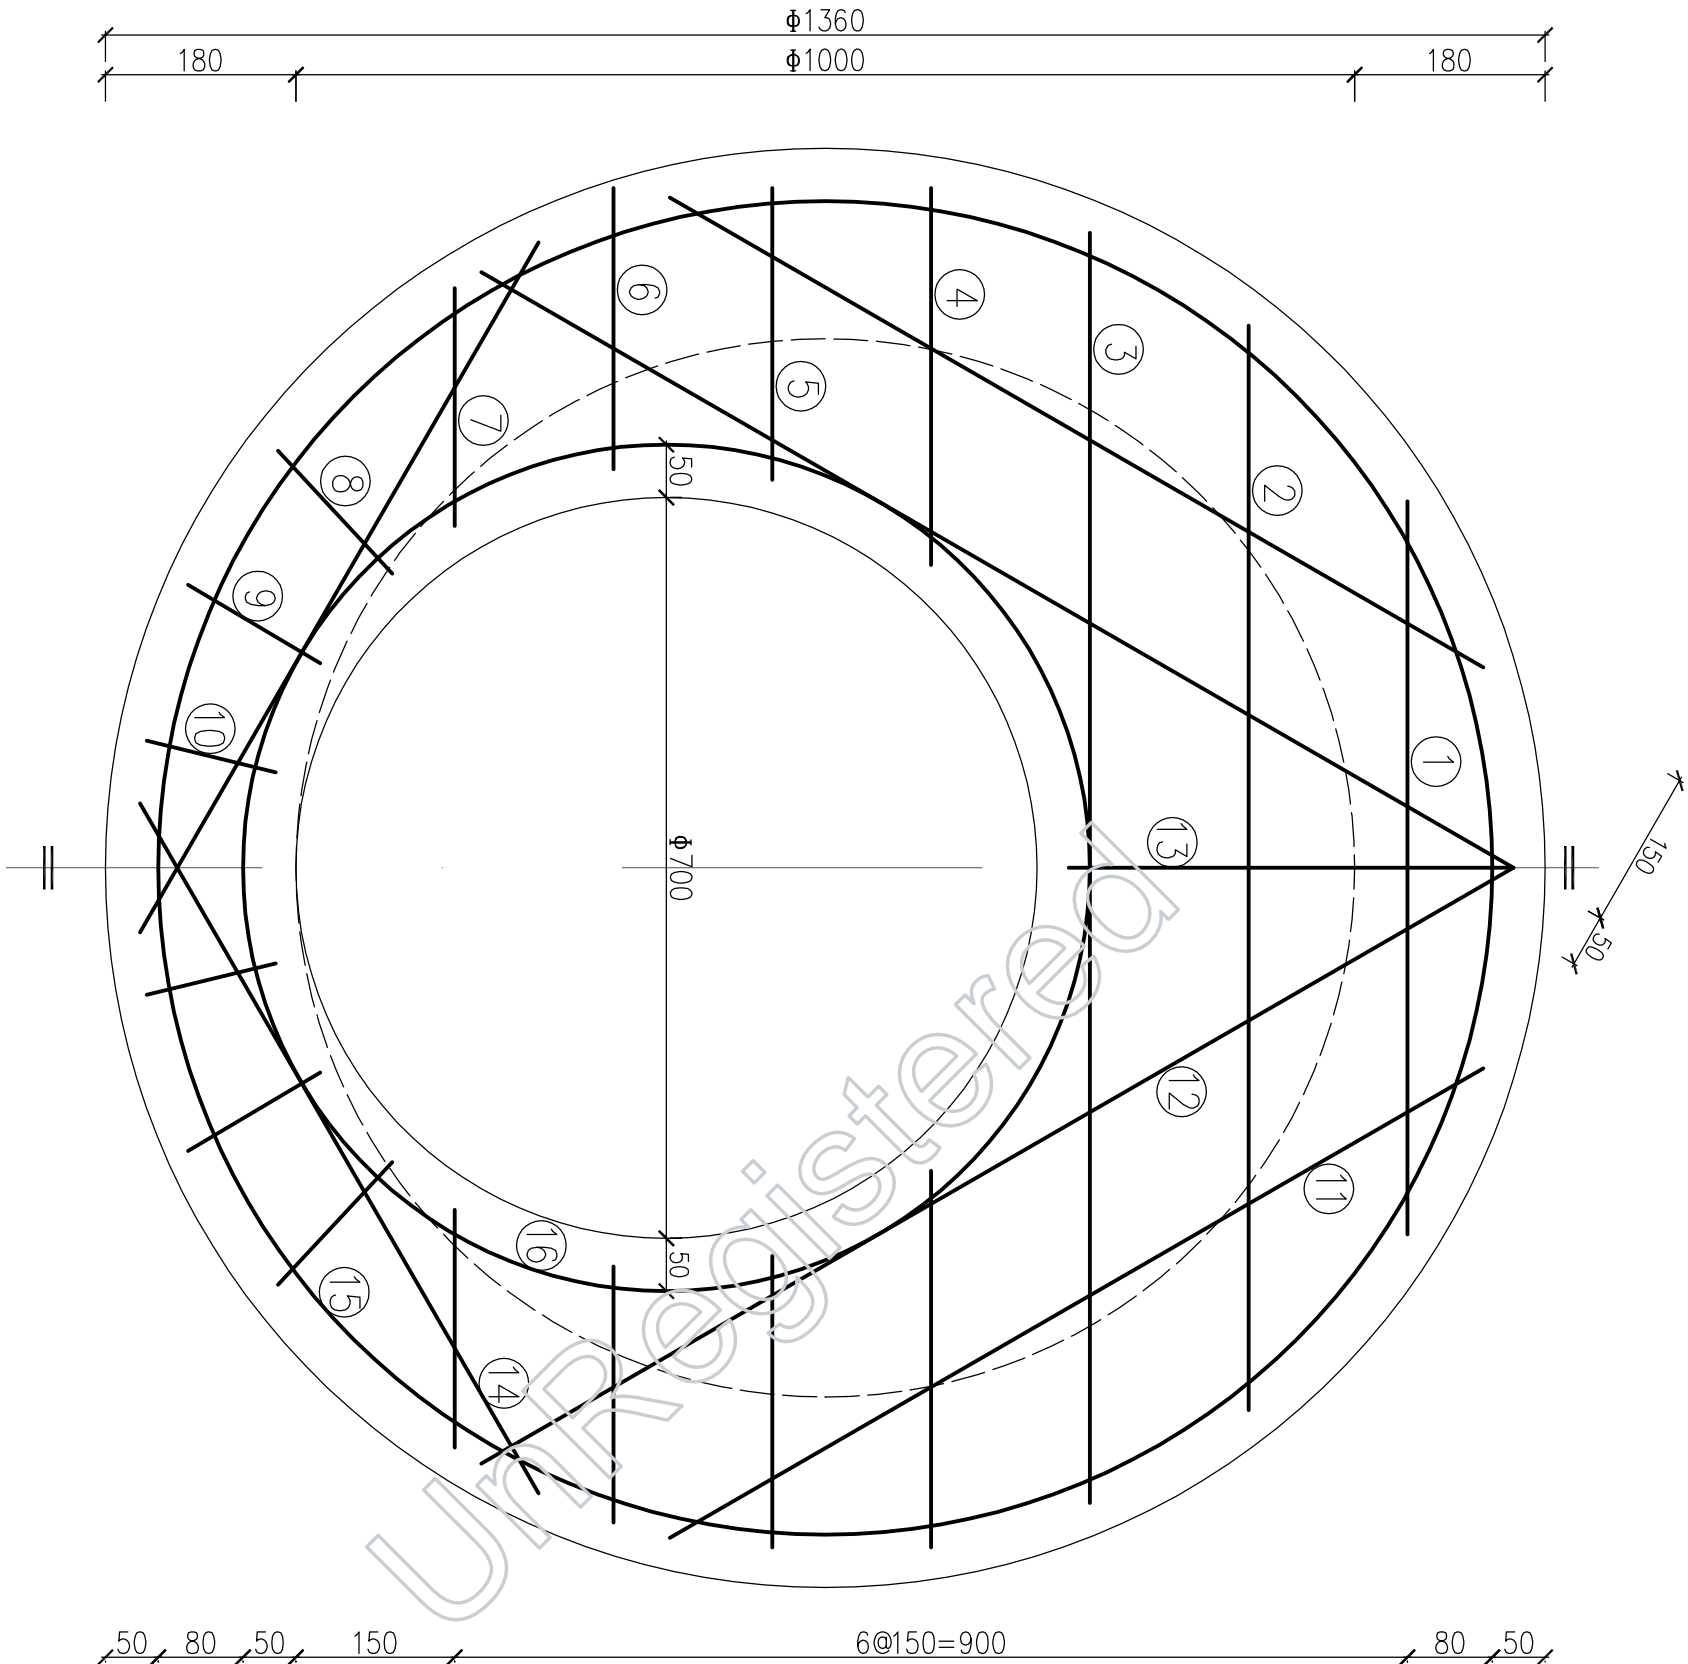
钢 筋 简 表

编号	简 图	直径	根数	重量
1		Φ14	1	0.82
2		Φ14	1	1.22
3		Φ14	1	1.44
4		Φ14	2	0.85
5		Φ14	2	0.68
6		Φ14	2	0.58
7		Φ14	2	0.53
8		Φ14	2	0.39
9		Φ14	2	0.31
10		Φ14	2	0.29
11		Φ14	2	2.10
12		Φ14	2	2.71
13		Φ14	1	0.51
14		Φ14	2	1.76
15		Φ12	1	3.89
16		Φ12	1	2.61

说明:

- 1、本图单位以毫米计。
- 2、材料：混凝土C25，Φ为Ⅱ级钢筋。
- 3、钢筋最小净保护层30毫米。
- 4、适用条件：

盖板覆土(h_0): $0.4 \leq h_0 < 4.0$ 米，板厚 $h=150$ 毫米。
- 5、盖板可预制。



盖板配筋图